


FIRST FLOOR PLAN.

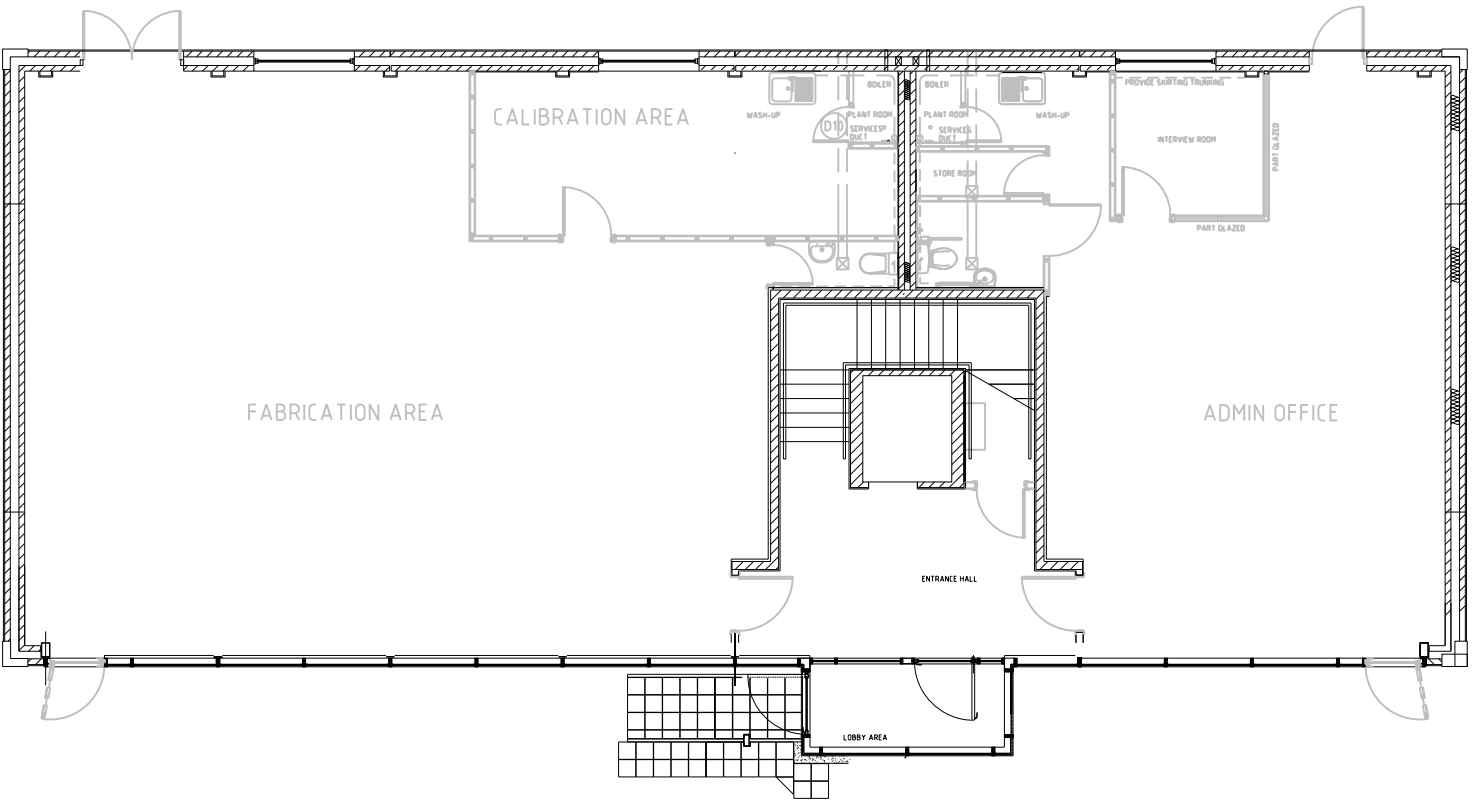

GROUND FLOOR PLAN.

MARCH 2012

pdp Green Consulting Ltd.  
 Calenick House  
 Truro Technology Park  
 Heron Way  
 Newham, Truro  
 Cornwall, TR1 2XN

