



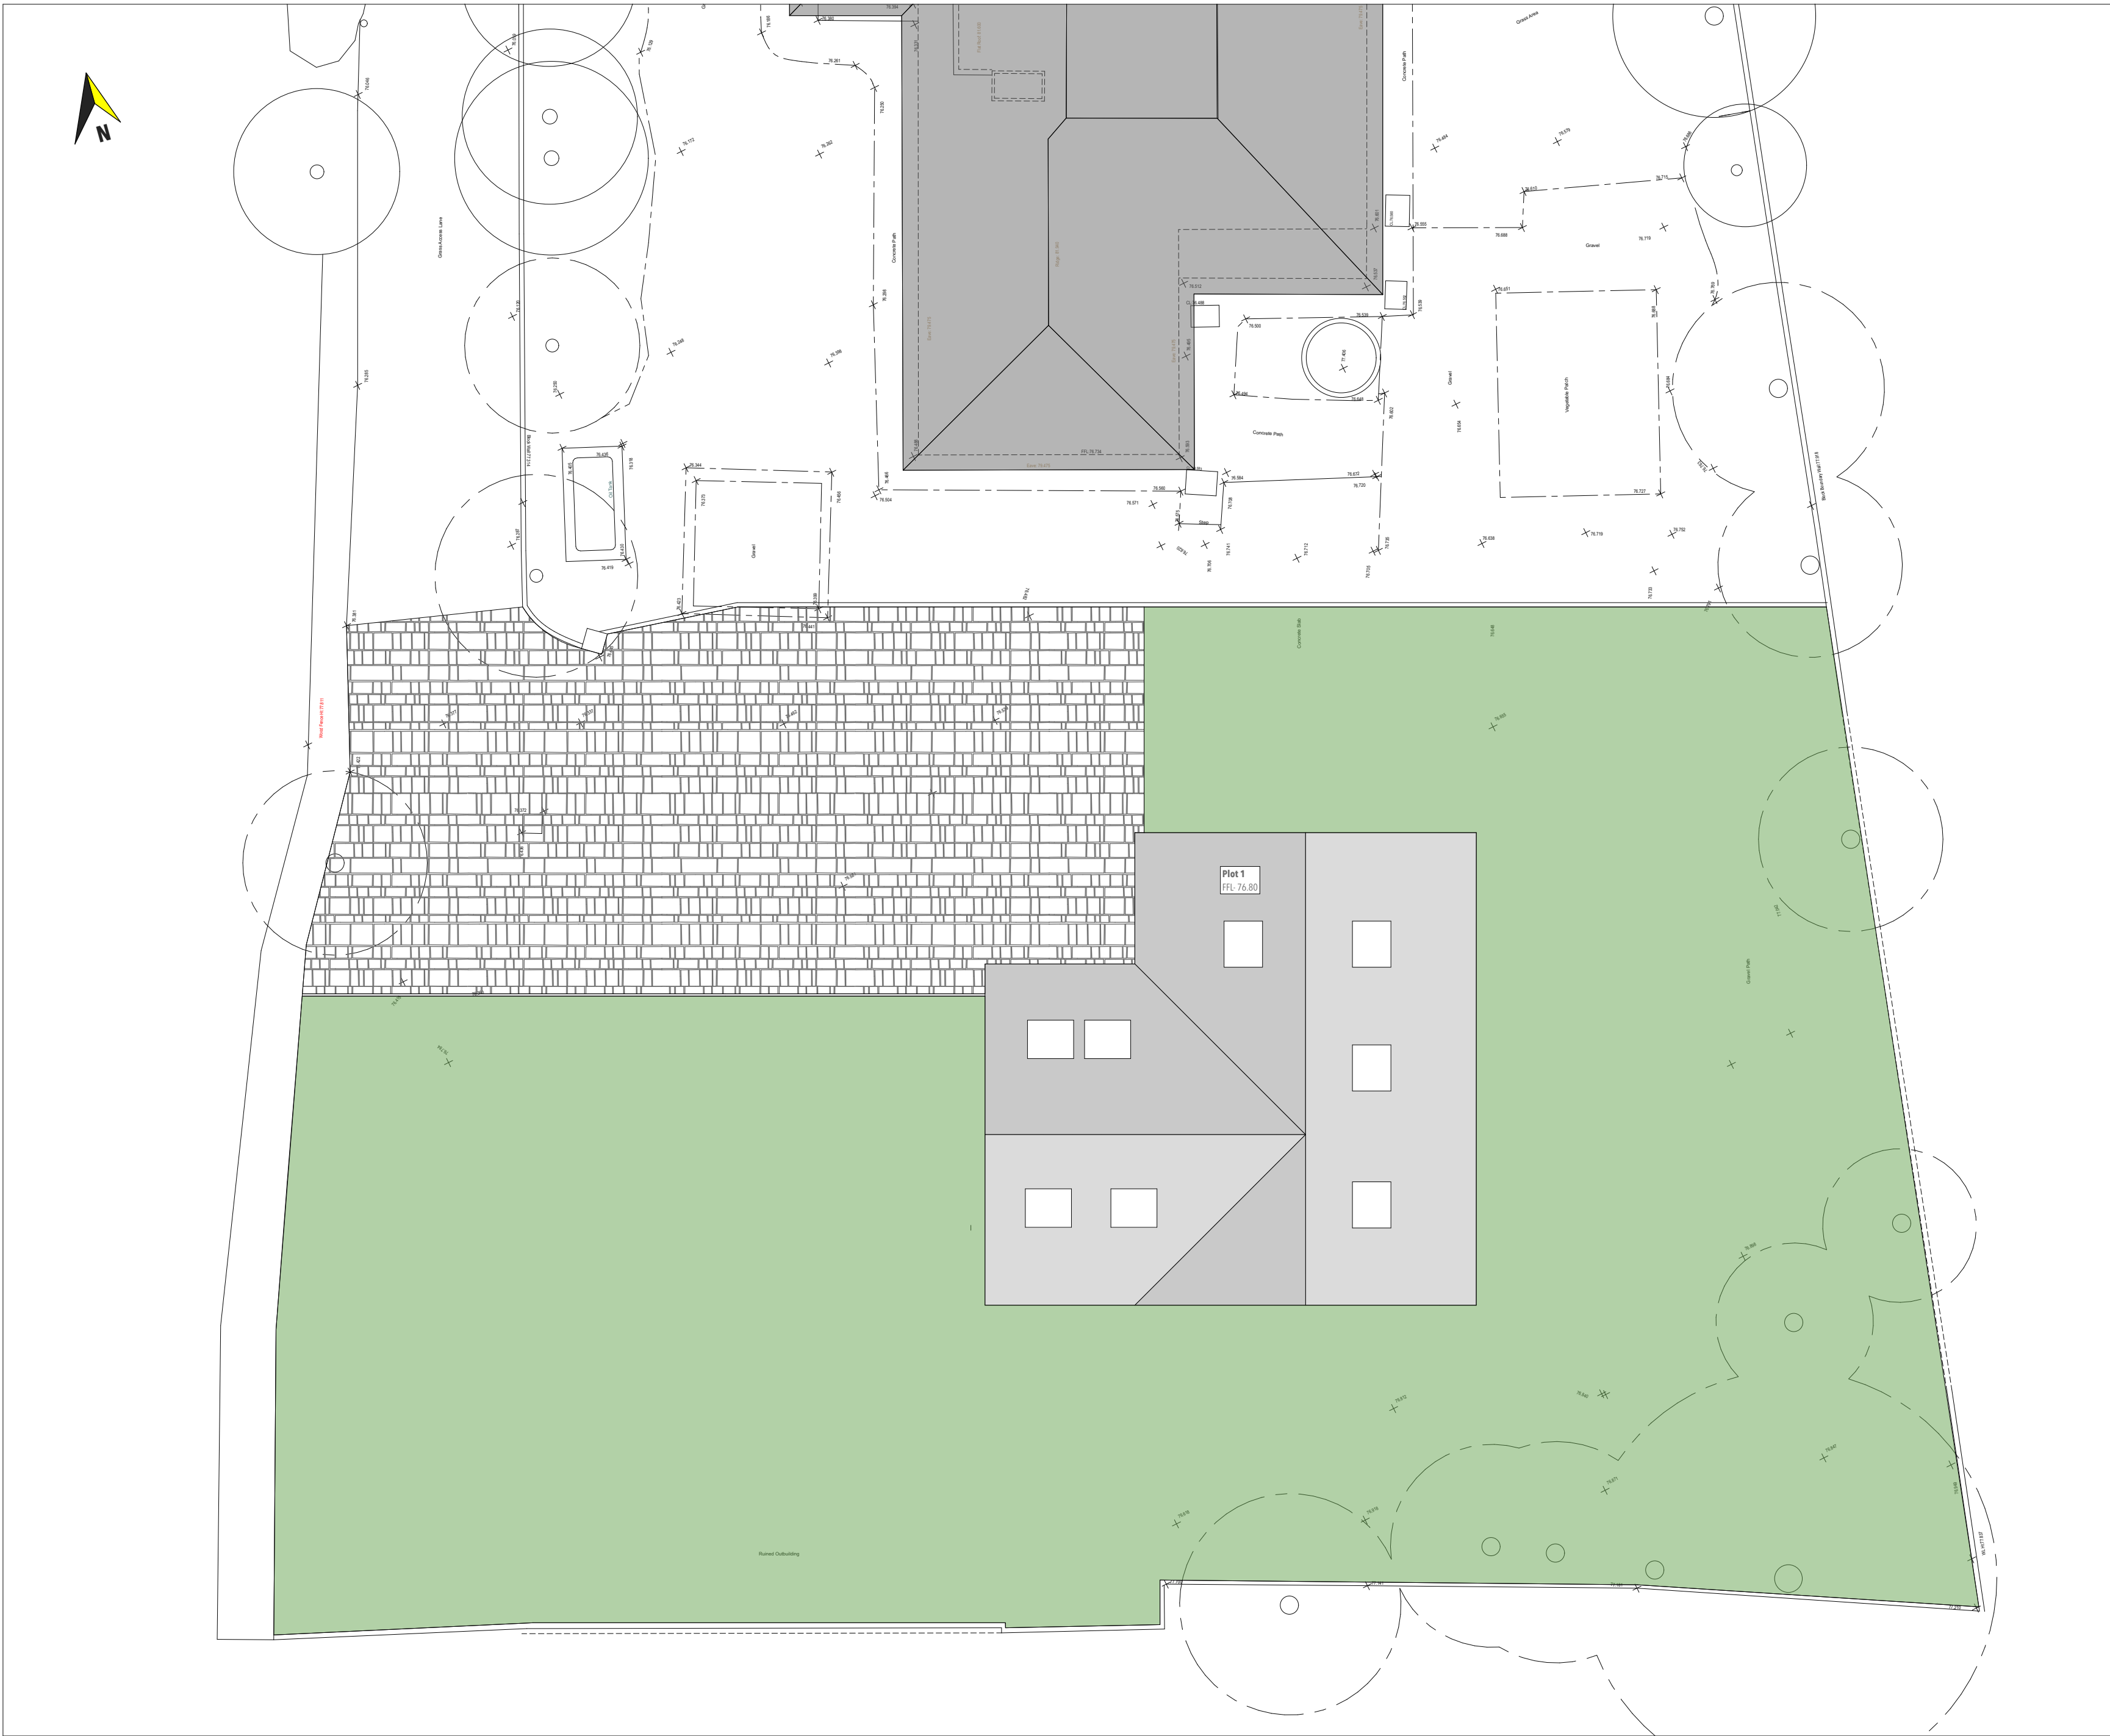

Proposed Site Layout
1:100

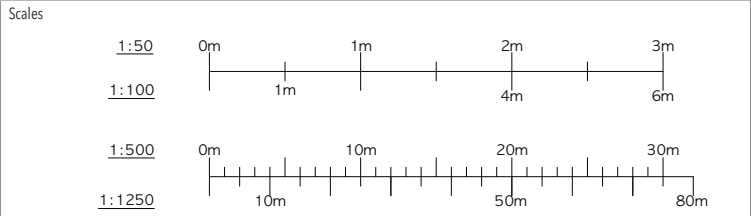

- Notes
- 1 Do not scale off this drawing for construction purposes. Discrepancies can be caused during printing, photocopying etc so we advise any prints to be requested directly from the RA Design office.
 - 2 All dimensions and levels to be checked on site by the contractor before commencement of work and discrepancies reported to RA Design.
 - 3 No responsibility can be accepted for errors arising on site due to unauthorised variations from the drawings.
 - 4 This drawing is the copyright of R.A. Design Ltd and may not be reproduced without licence.
 - 5 **CDM**
The CDM Regulations 2015 have been considered during the preparation of these drawings.
Before commencement works on site please ask to see a copy of the potential site hazards from the contractor or refer to the Health and Safety file.



Revisions	Date
A. Layout changed to 1 dwelling	29.01.26



Latitude, Peverell Terrace, Porthleven
Cornwall. TR13 9DZ
01736 796111

www.radesign.org.uk office@radesign.org.uk

Chartered Architectural Technologist

Title
Proposed New Dwellings @
Rosemullion
The Lizard

Scale & paper size
1:100 @ A2

Date
Oct 2023

Client
Mrs Normington

Proposed Site Layout

2246/08A

